




**NOTE: STREET LIGHTING TO BE ILLUMINATED CONTINUOUSLY DURING HOURS OF DARKNESS**

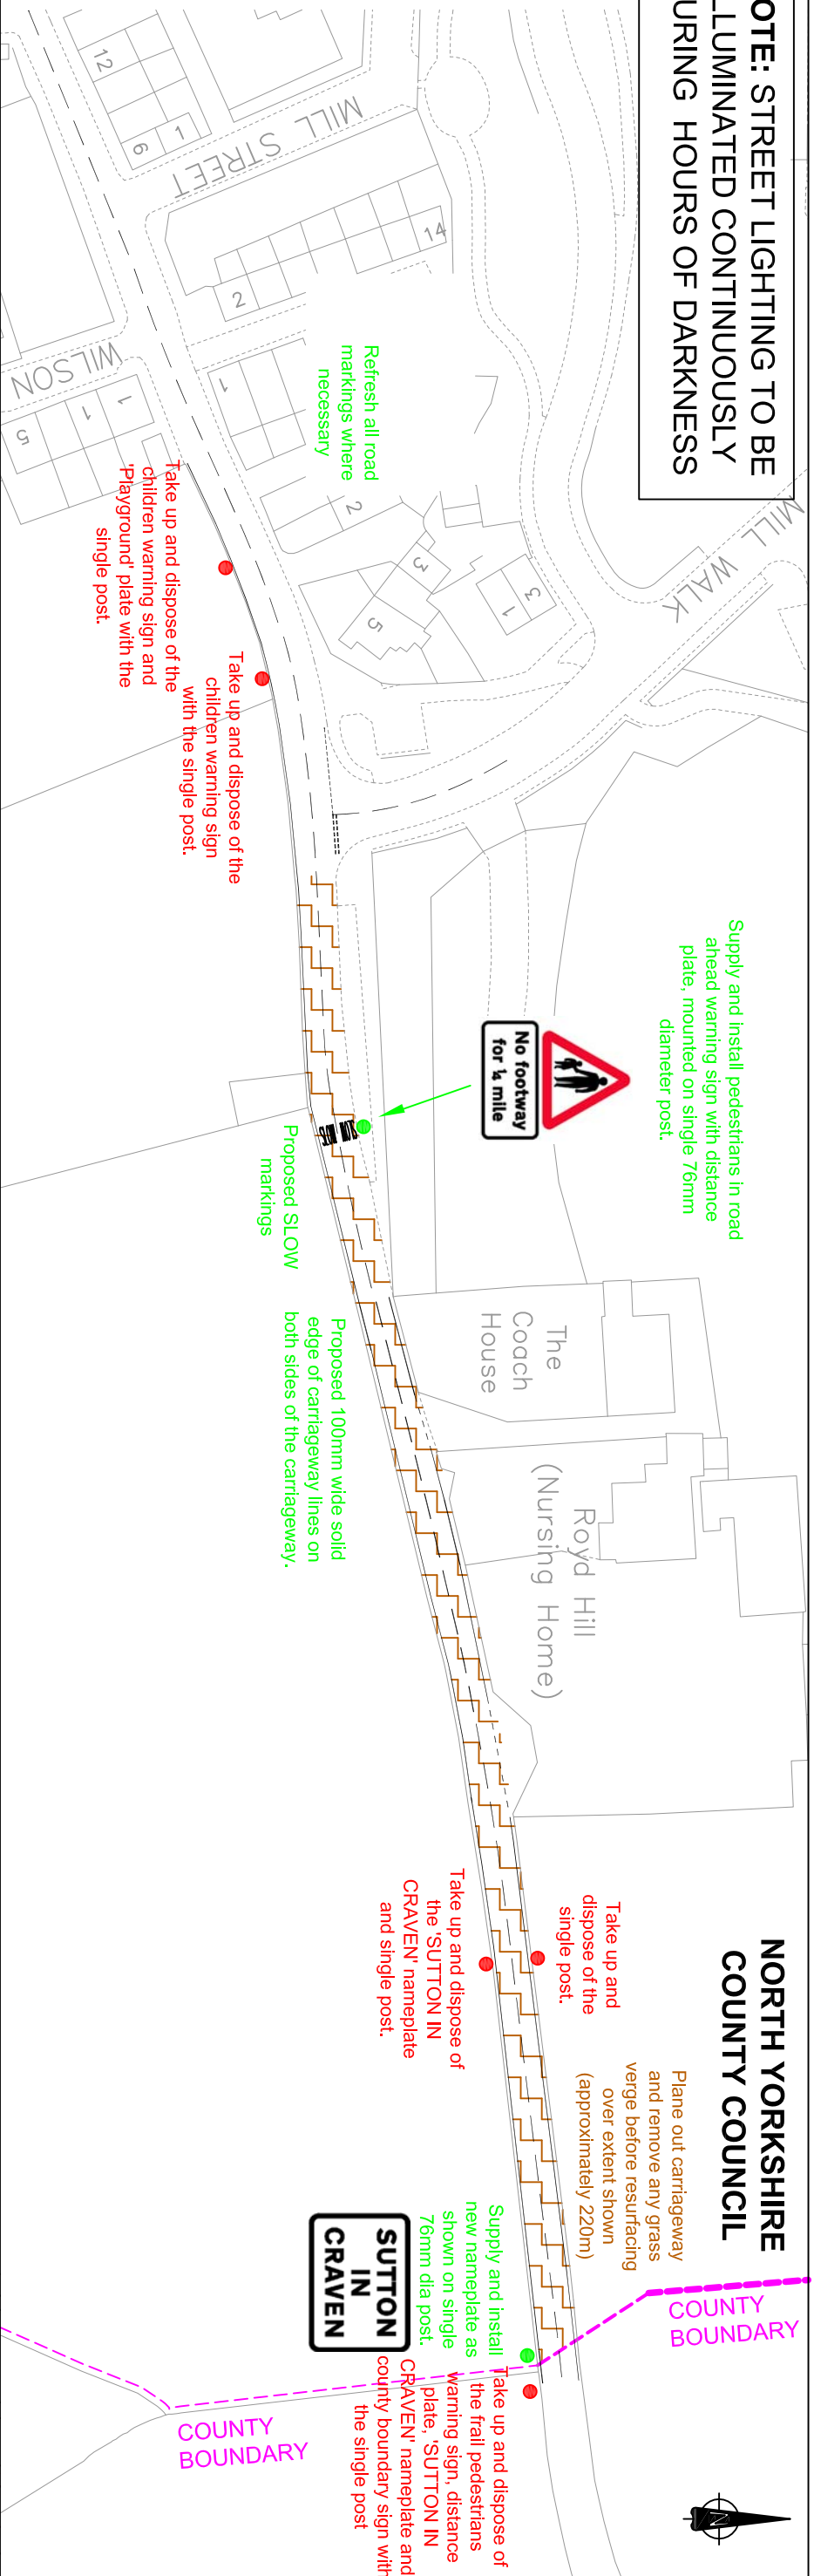

**NORTH YORKSHIRE COUNTY COUNCIL**



**BRADFORD METROPOLITAN BOROUGH COUNCIL**

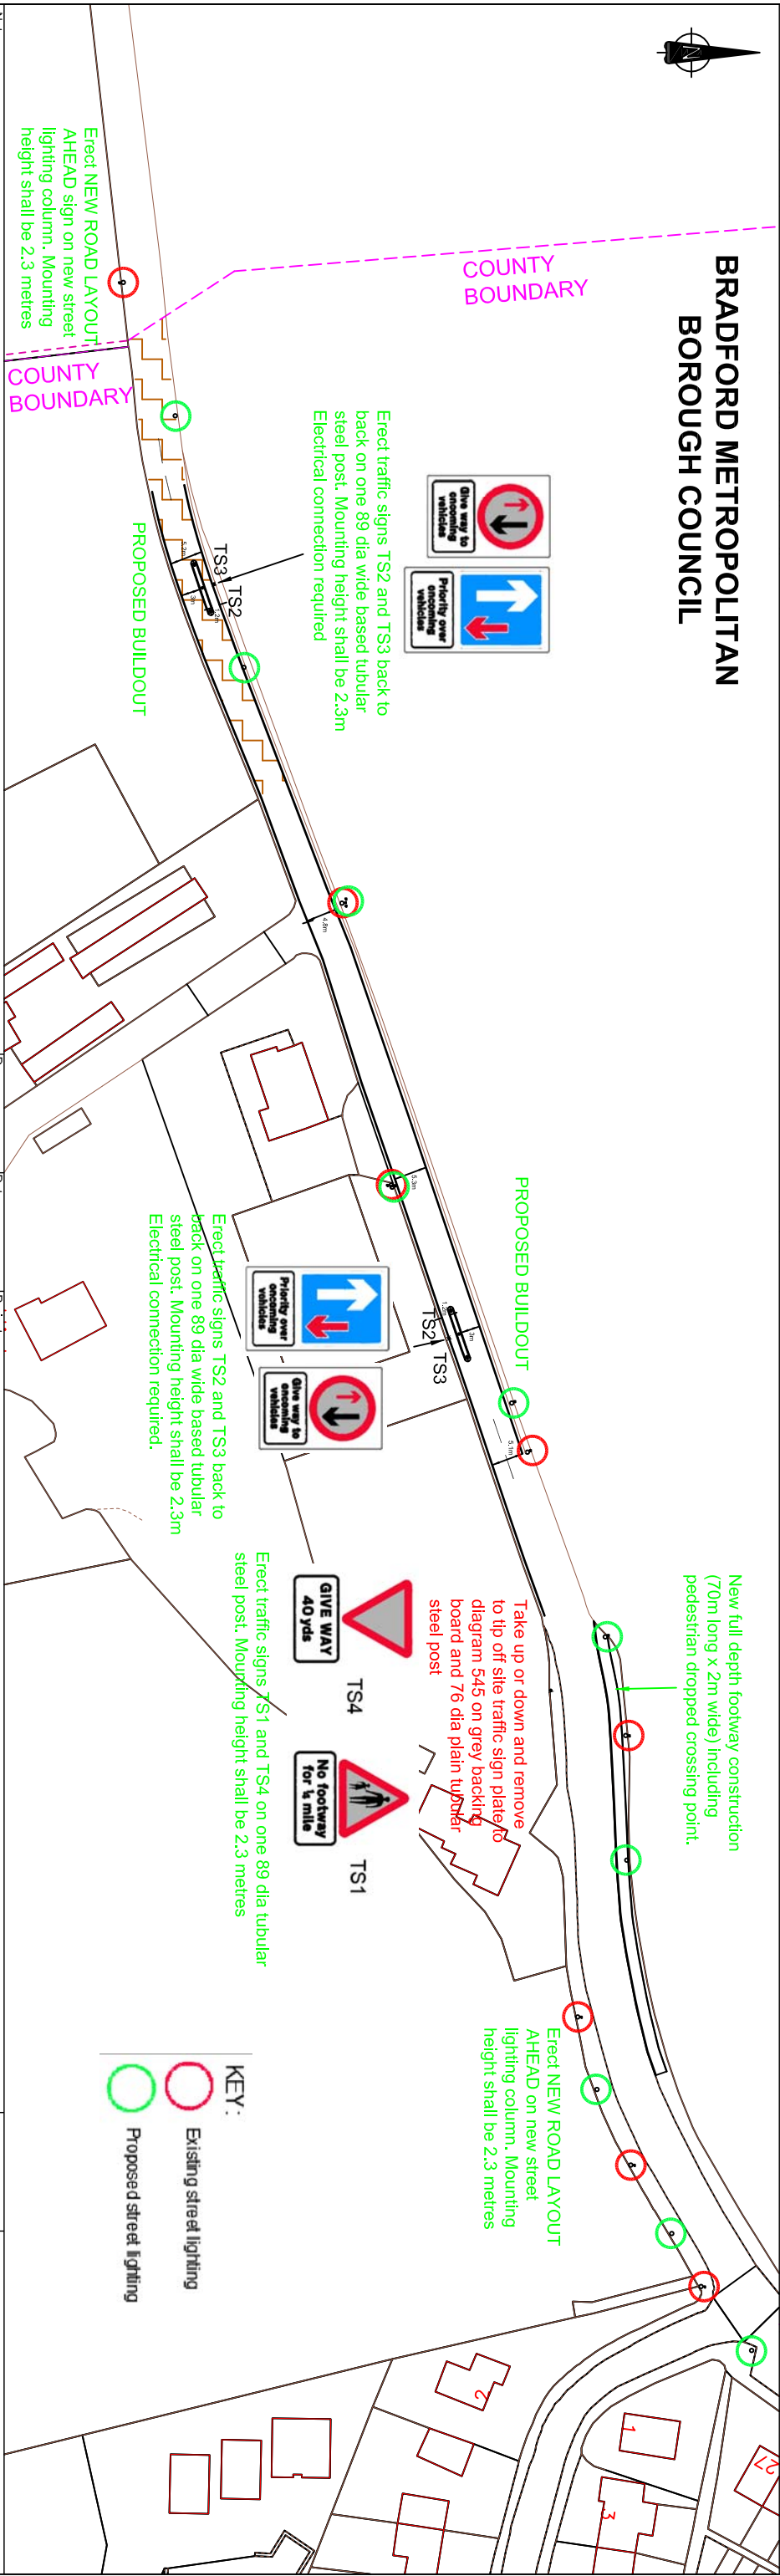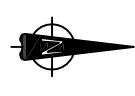

**KEY:**  
 Existing street lighting  
 Proposed street lighting

Notes: Erect NEW ROAD LAYOUT AHEAD sign on new street lighting column. Mounting height shall be 2.3 metres

Drawn:	Date:	Project:	C249 SUTTON LANE, SUTTON IN CRAVEN
Checked:	Date:	Title:	PROPOSED ROAD SAFETY MEASURES
Approved:	Date:	Scale:	1/1000
Rev:		Drawing No:	

